


251

C-1

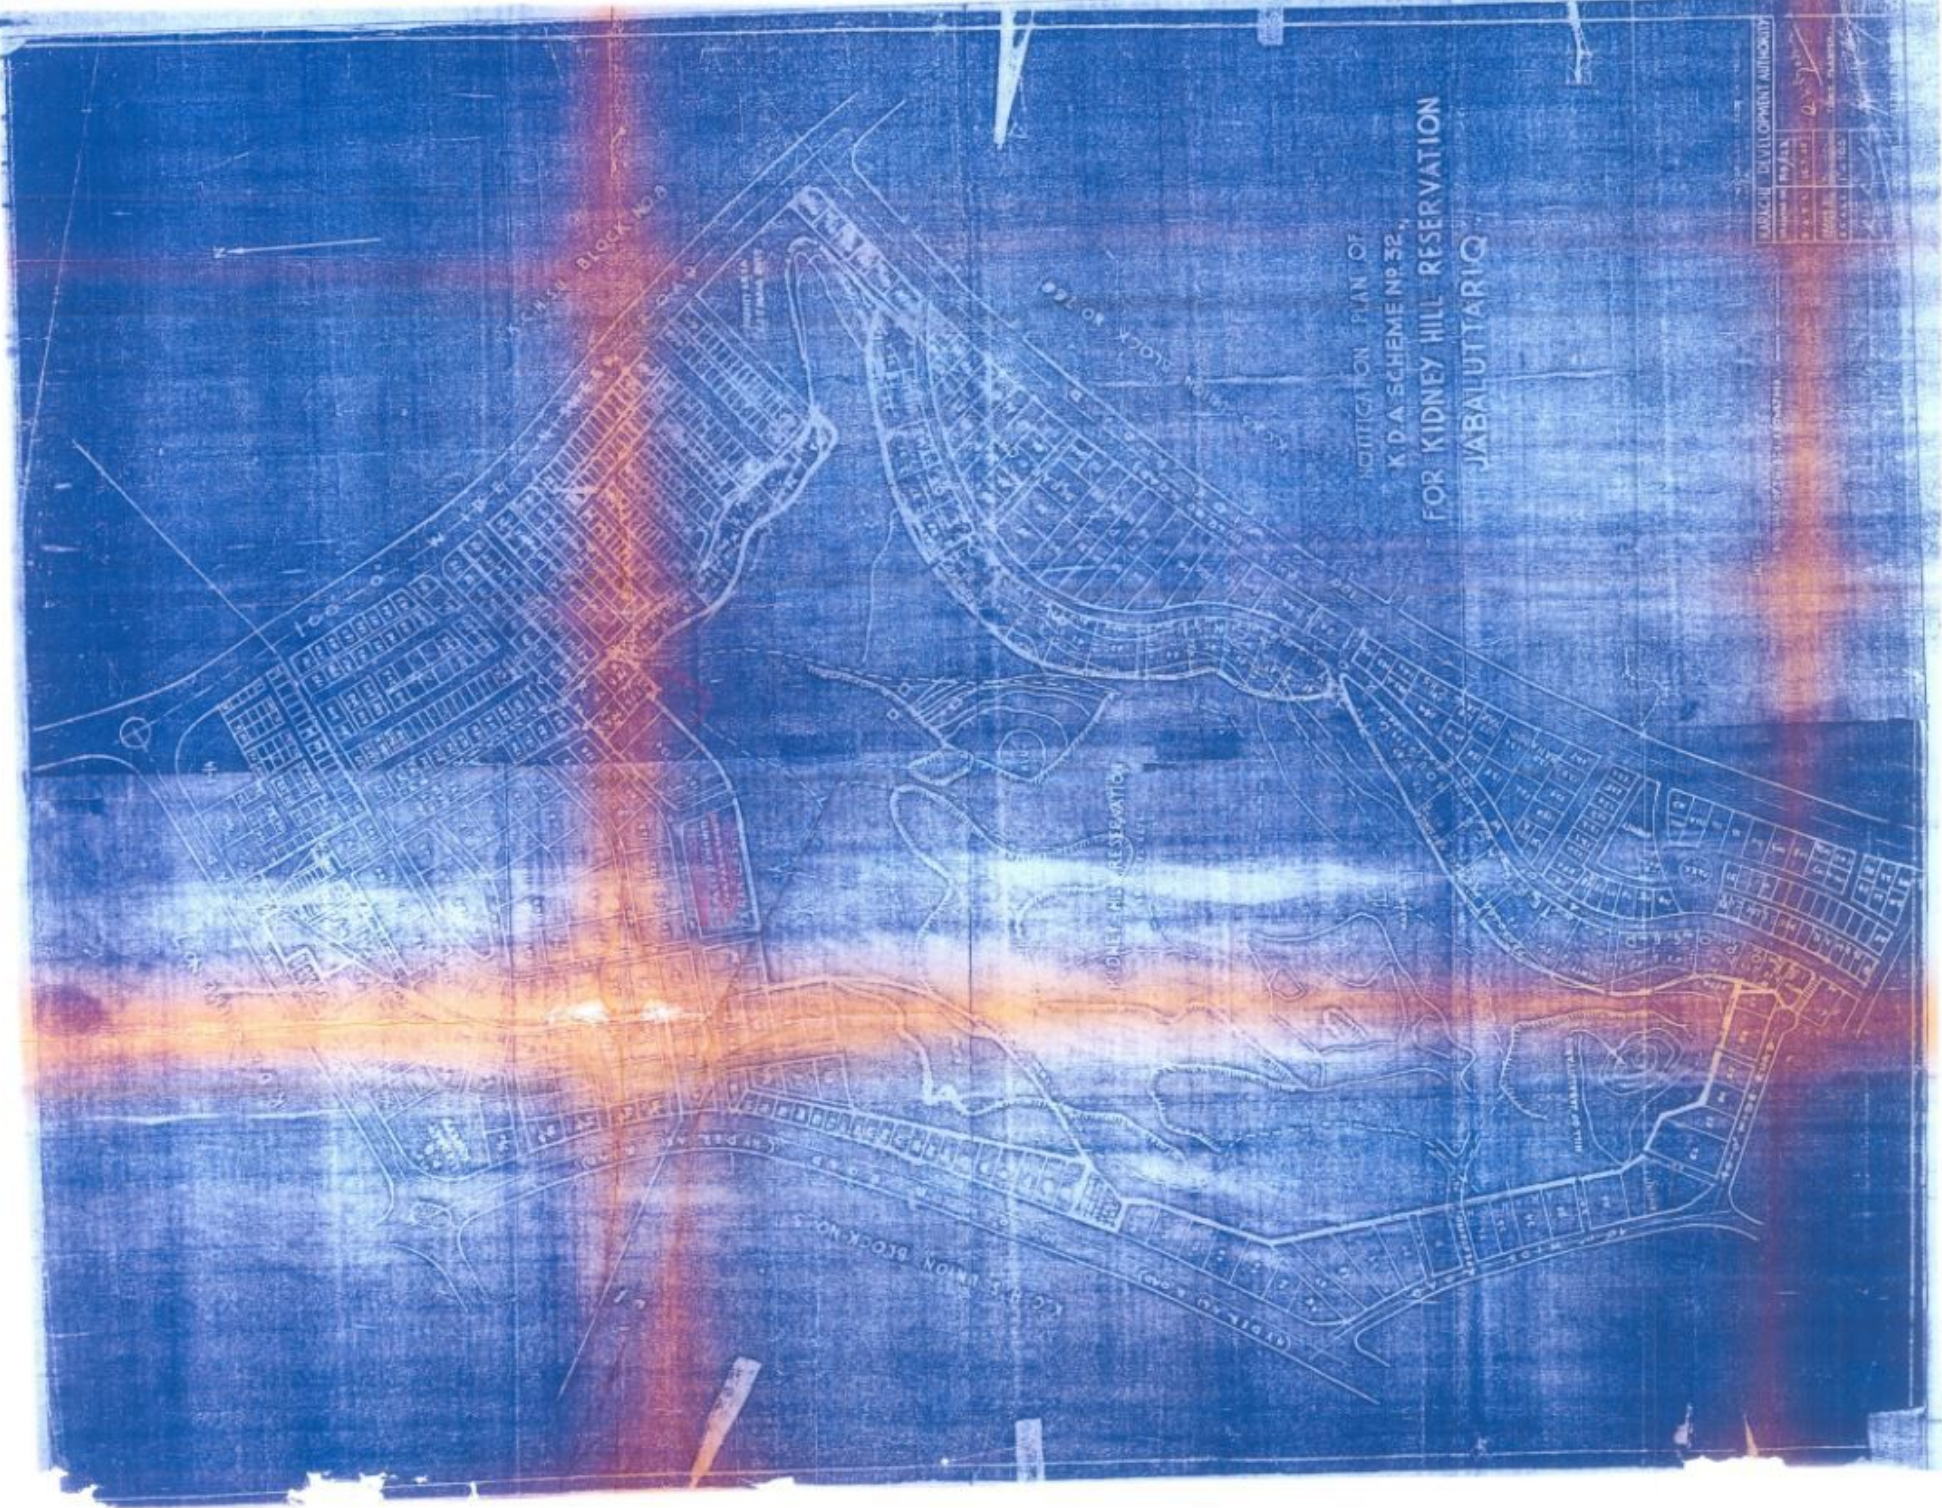

INVESTIGATION PLAN OF
 K.D.A. SCHEME NO. 32,
 JABALUTARIQ

KADACHI DEVELOPMENT AUTHORITY	
PROJECT NO.	03/32
DATE OF PLAN	18 OCT 2010
SCALE	1:1000
DATE OF ISSUE	18 OCT 2010



KADACHI DEVELOPMENT AUTHORITY
 18 OCT 2010
 1:1000