


KARACHI MUNICIPAL CORPORATION
 PART PLAN OF JAMSHED QUARTER
 SCALE - 200' = 1 INCH.

PLAN No 9.J.M.
 DZ 3-4-48
 FOR PORTION WEST OF SYDENHAM RESERVOIR.

ALL THE PLOT NOS. ARE PROVISIONAL

P L O T S F O R S A L E

W.C.

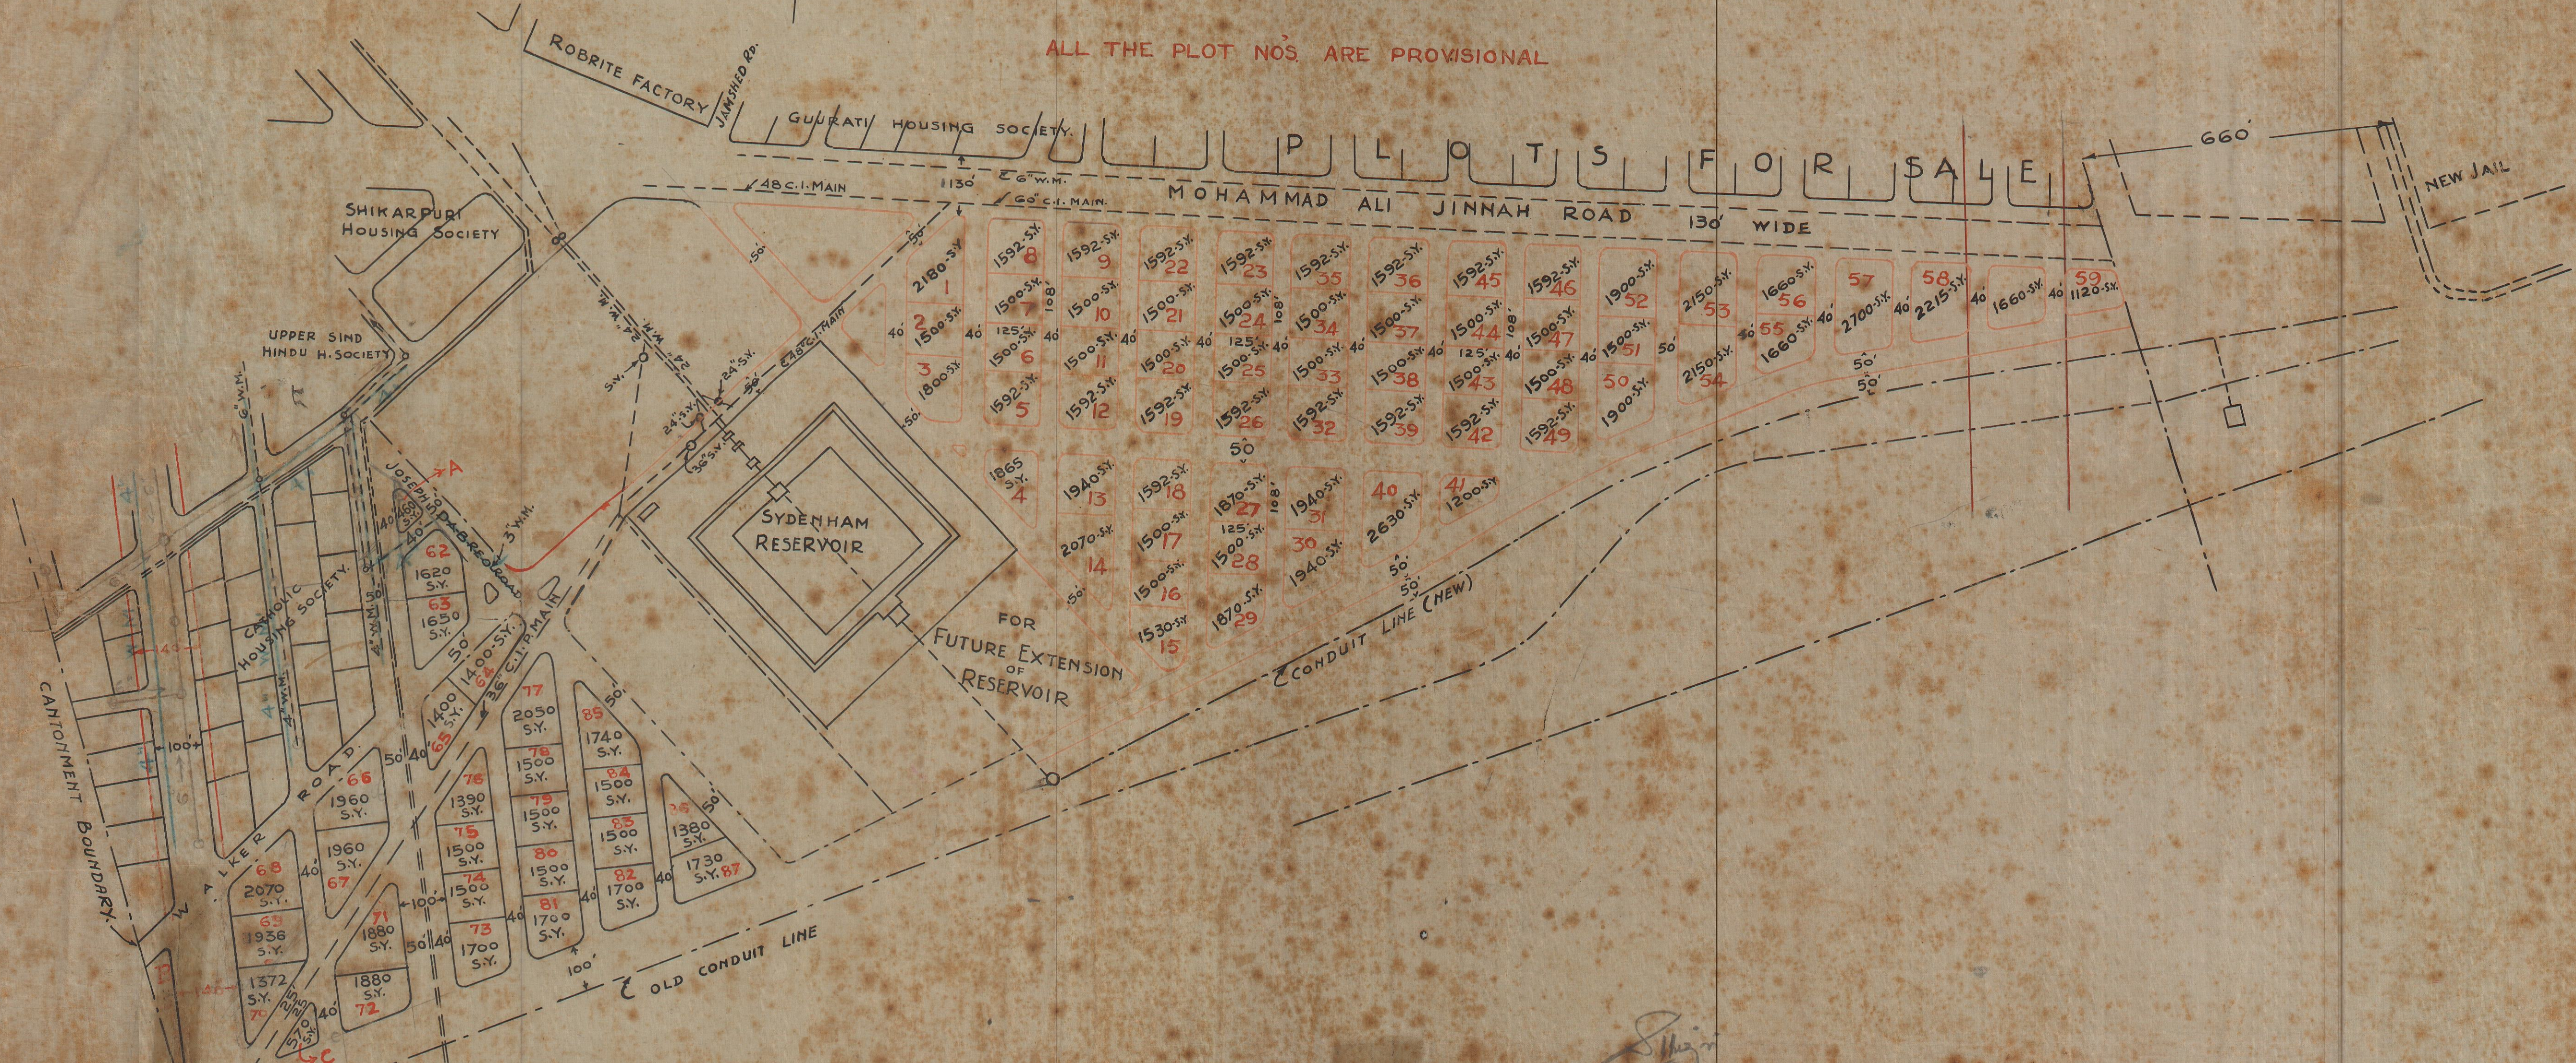

NOTE:-
 AFTER LEAVING PLOTS A, B & C THE REMAINING PLOTS ARE 26.
 TOTAL AREA OF 26 PLOTS = 43750 S.Y.
 " " OF 29 PLOTS INCLUDING AMENITY PLOTS A, B & C = 46580 S.Y.

[Signature]
 LAND SURVEYOR

[Signature]
 8/3/48